


Legend


- Existing Right-of-Way
- Asphalt
- Concrete
- Landscape Buffer
- Storm Water Facility
- Splitter Island
- Street Trees
- Retaining Wall
- Fence

STA 181+50 MATCH LINE
SEE SHEET 2

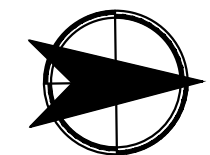


Scale: 1" = 50'



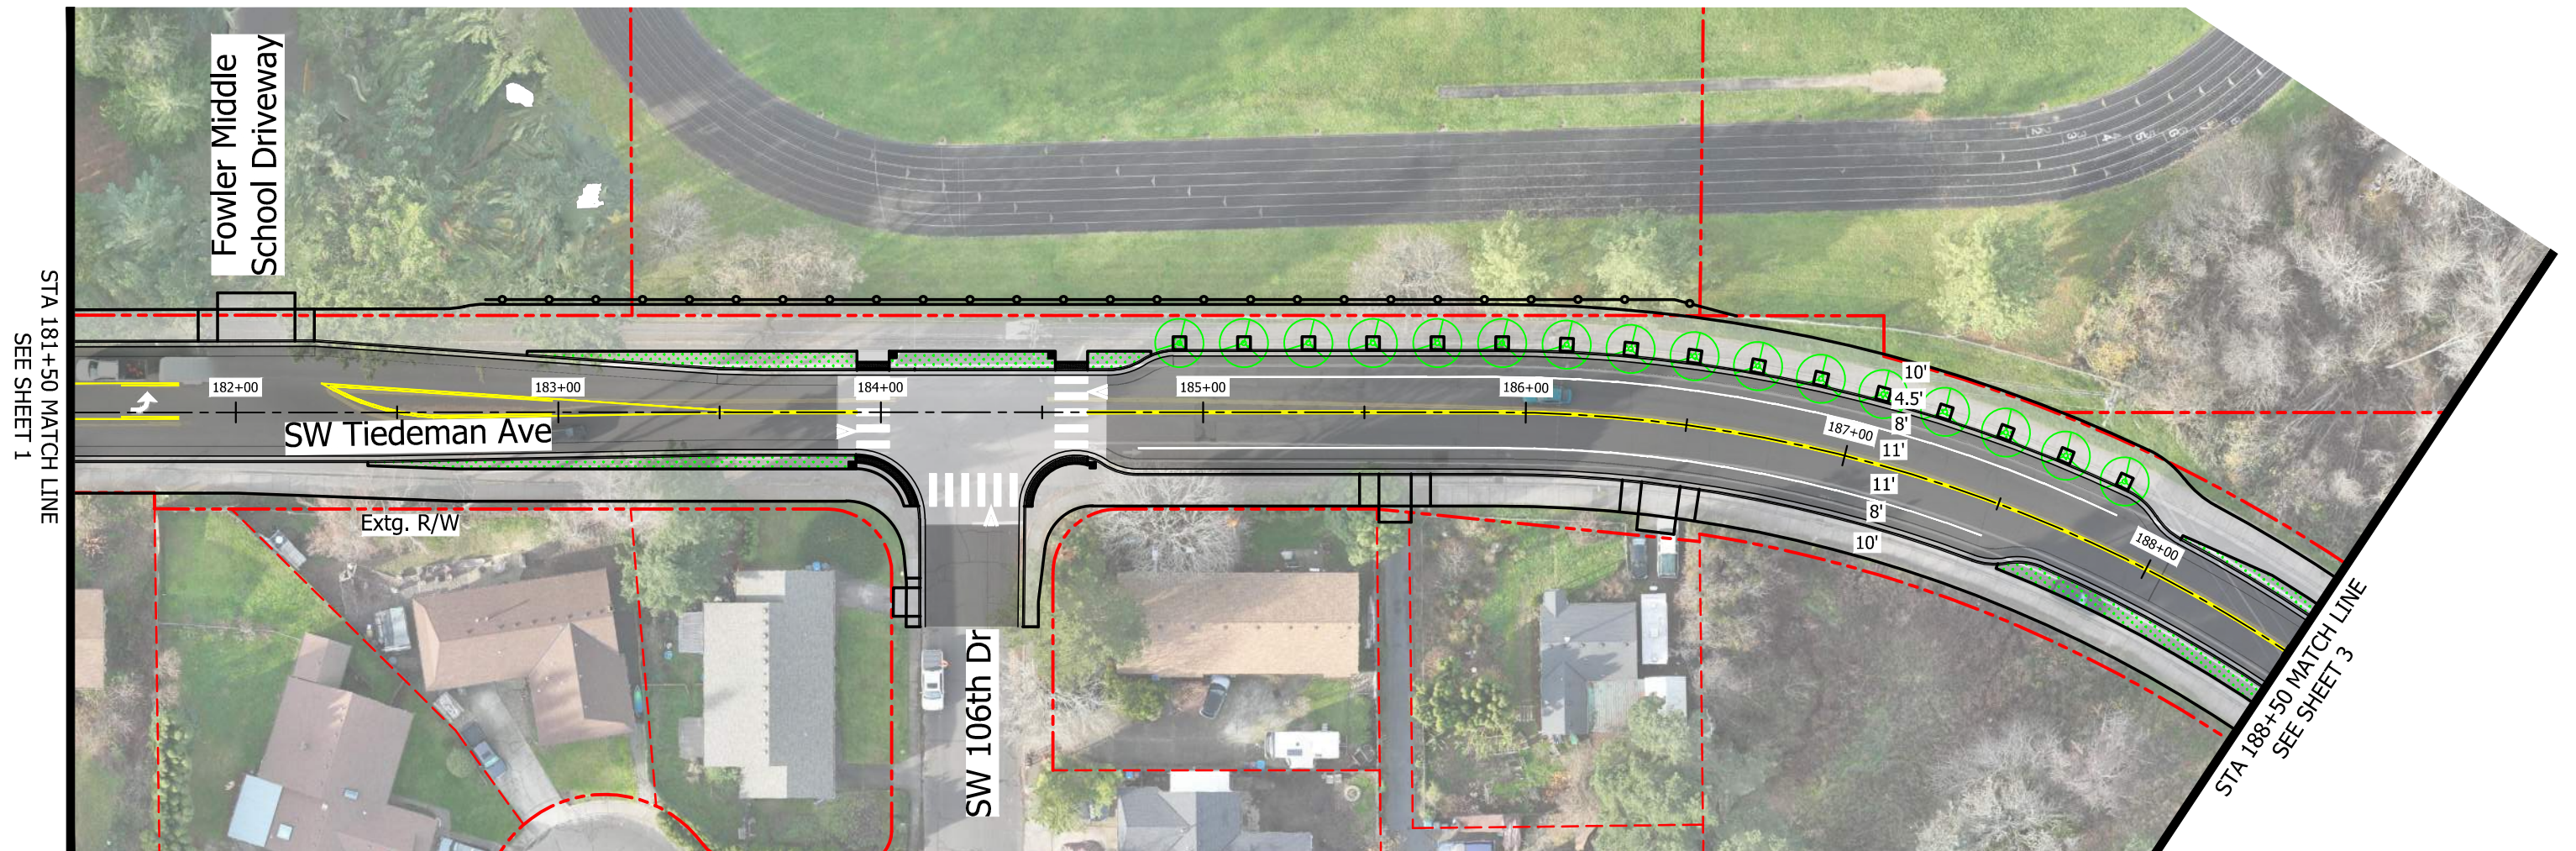


Legend

- Existing Right-of-Way
- Asphalt
- Concrete
- Landscape Buffer
- Storm Water Facility
- Splitter Island
- Street Trees
- Retaining Wall
- Fence

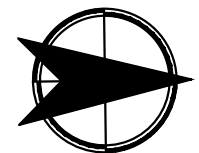




Scale: 1" = 50'

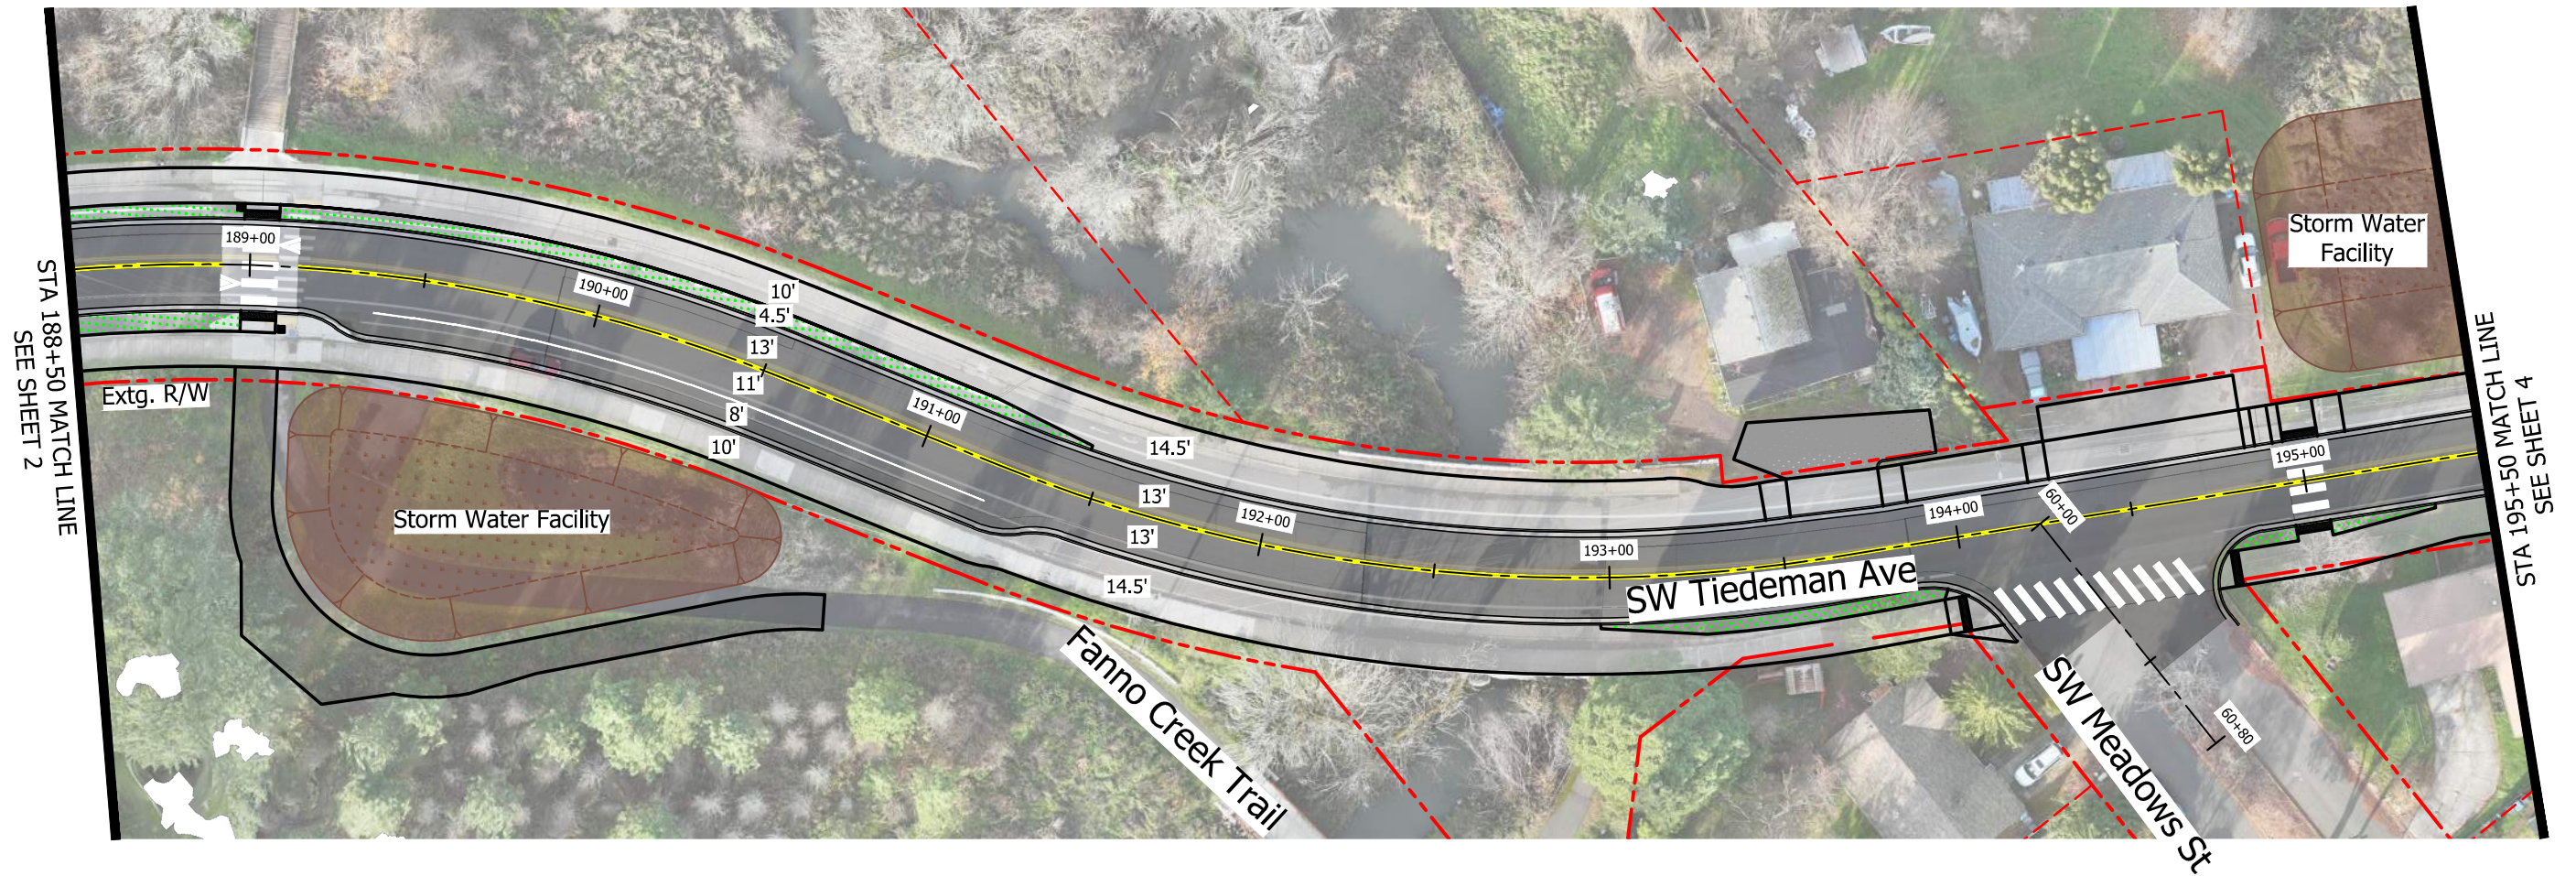




Legend

-  Existing Right-of-Way
-  Asphalt
-  Concrete
-  Landscape Buffer
-  Storm Water Facility
-  Splitter Island
-  Street Trees
-  Retaining Wall
-  Fence

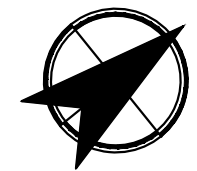




Scale: 1" = 50'

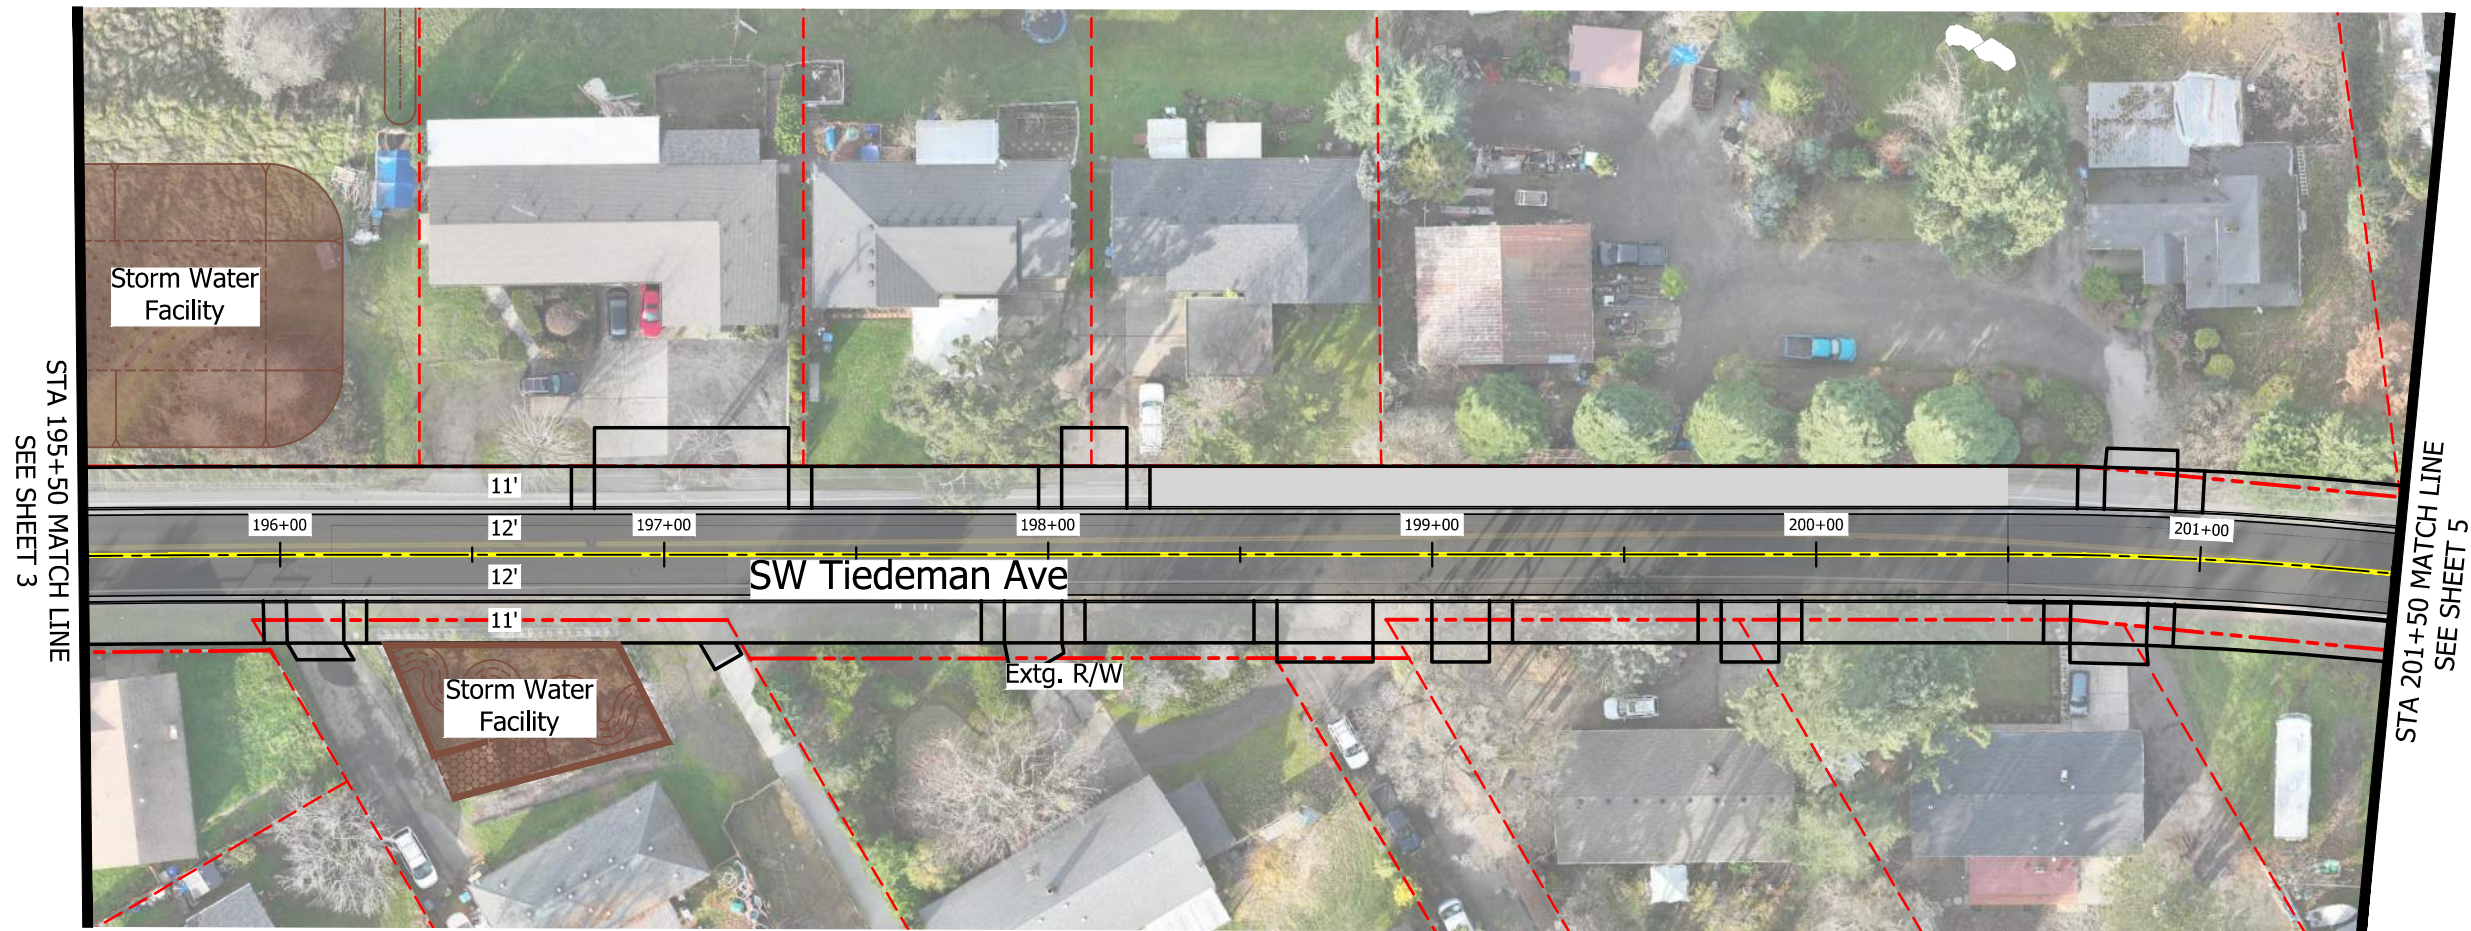






Legend

-  Existing Right-of-Way
-  Asphalt
-  Concrete
-  Landscape Buffer
-  Storm Water Facility
-  Splitter Island
-  Street Trees
-  Retaining Wall
-  Fence

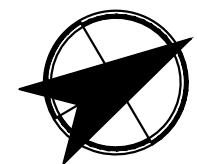


Scale: 1" = 50'



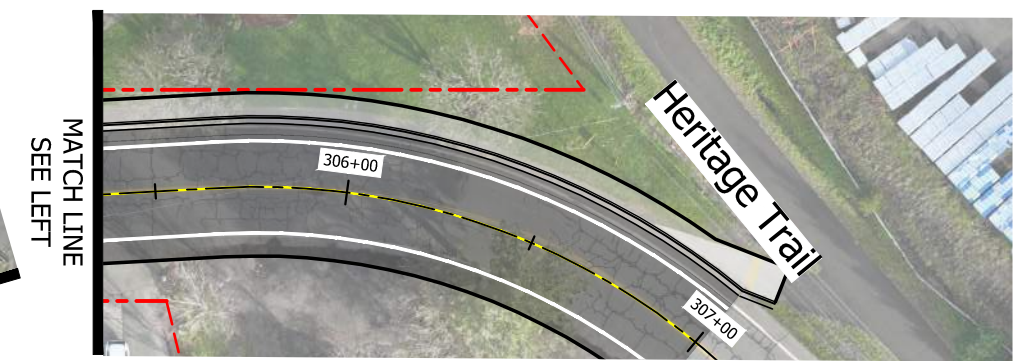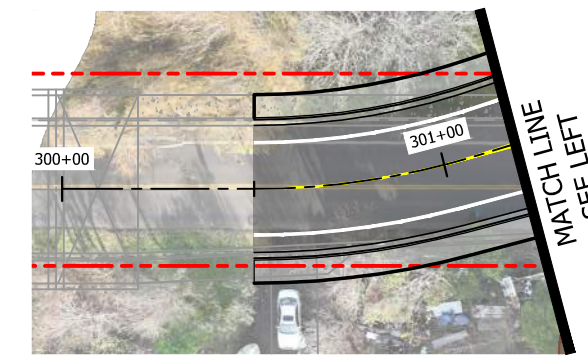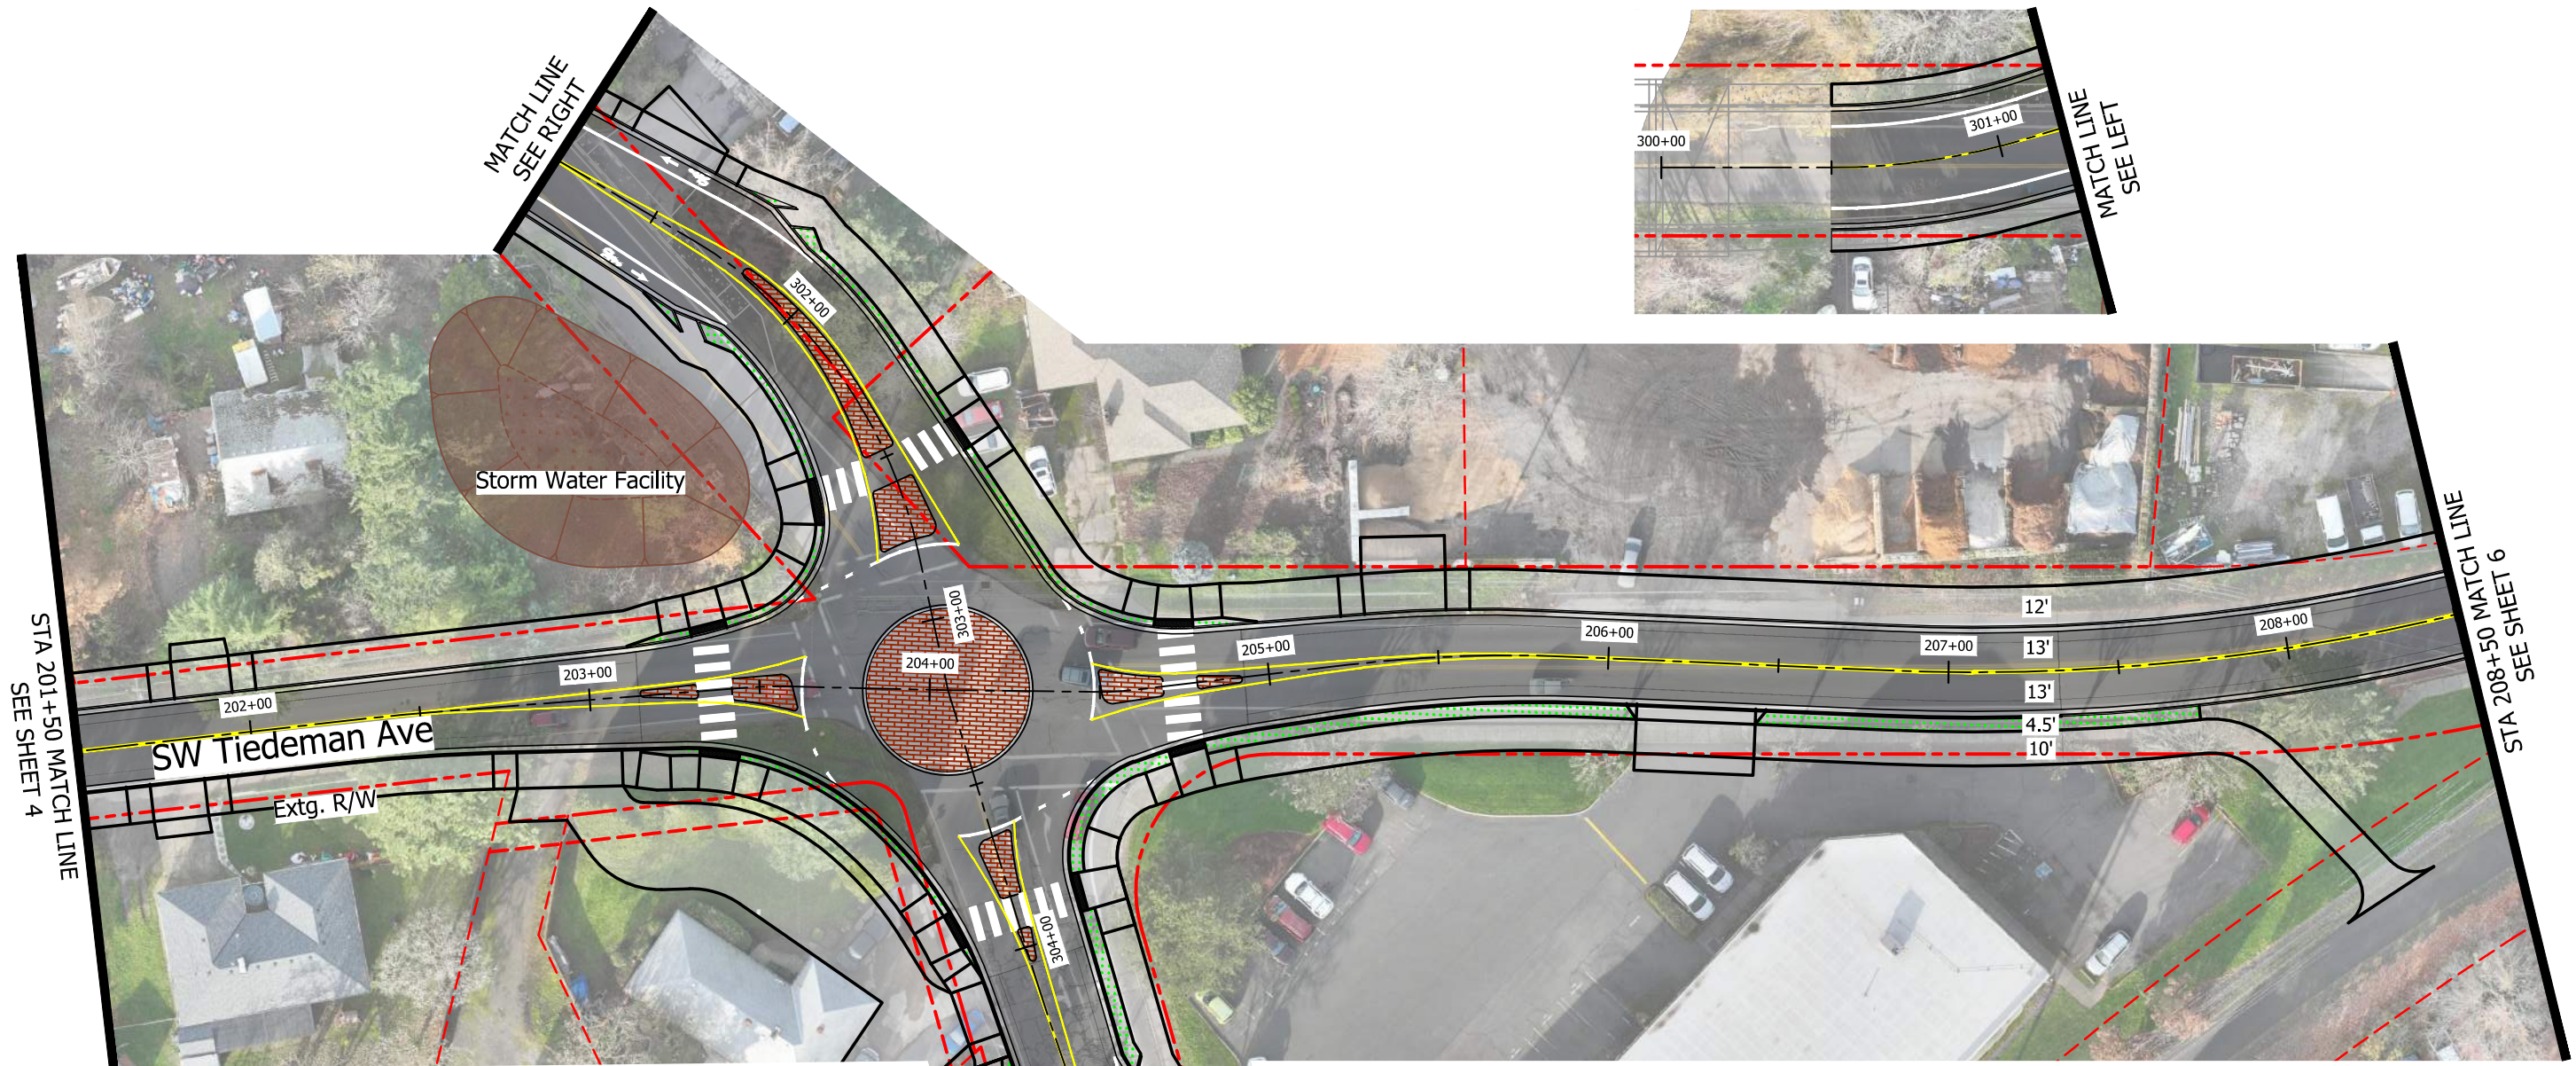


Legend

- Existing Right-of-Way
- Asphalt
- Concrete
- Landscape Buffer
- Storm Water Facility
- Splitter Island
- Street Trees
- Retaining Wall
- Fence

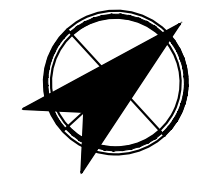


Scale: 1" = 50'



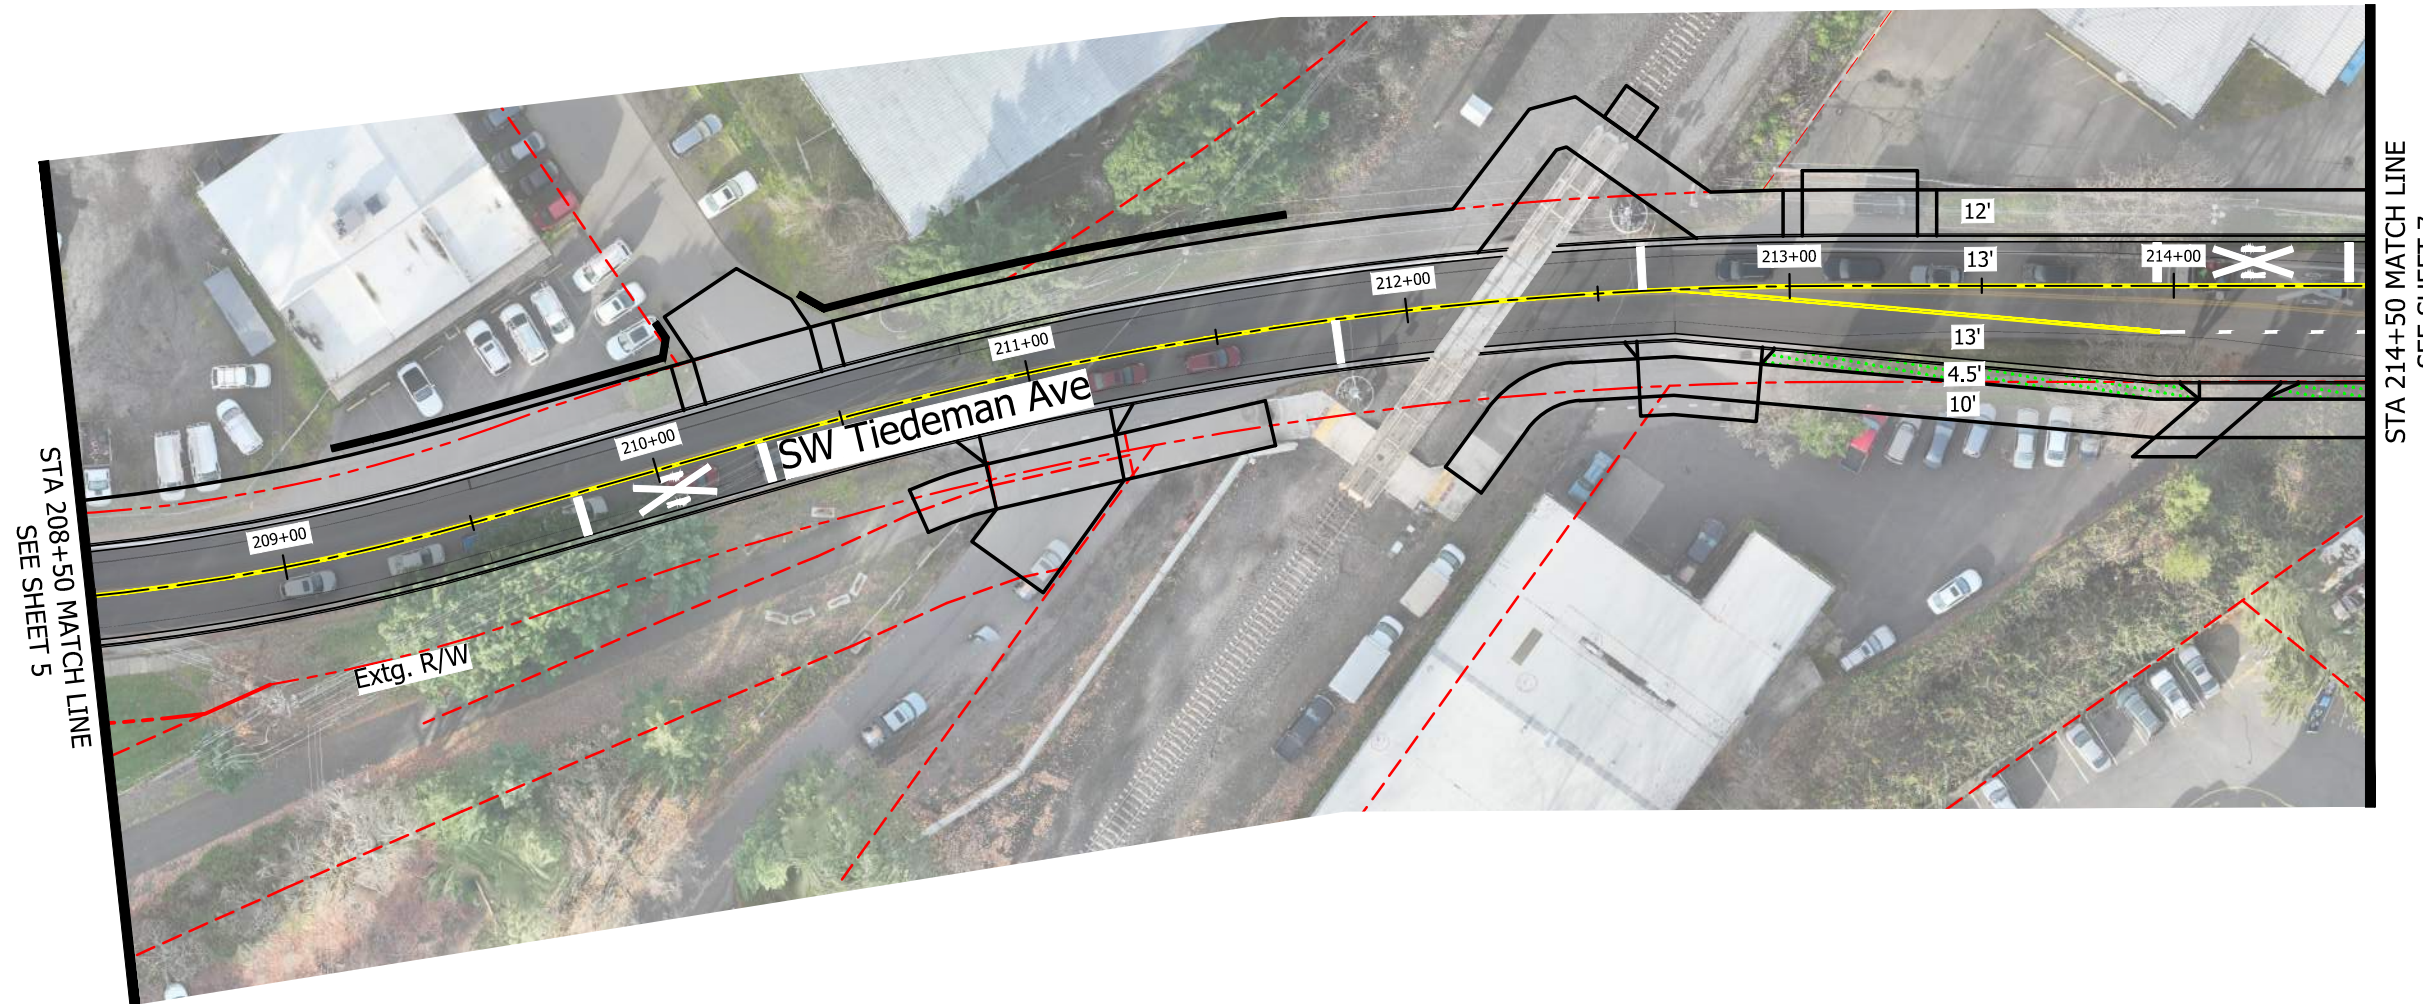




Legend

- Existing Right-of-Way
- Asphalt
- Concrete
- Landscape Buffer
- Storm Water Facility
- Splitter Island
- Street Trees
- Retaining Wall
- Fence

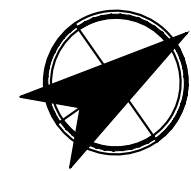

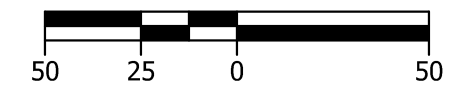


Scale: 1" = 50'

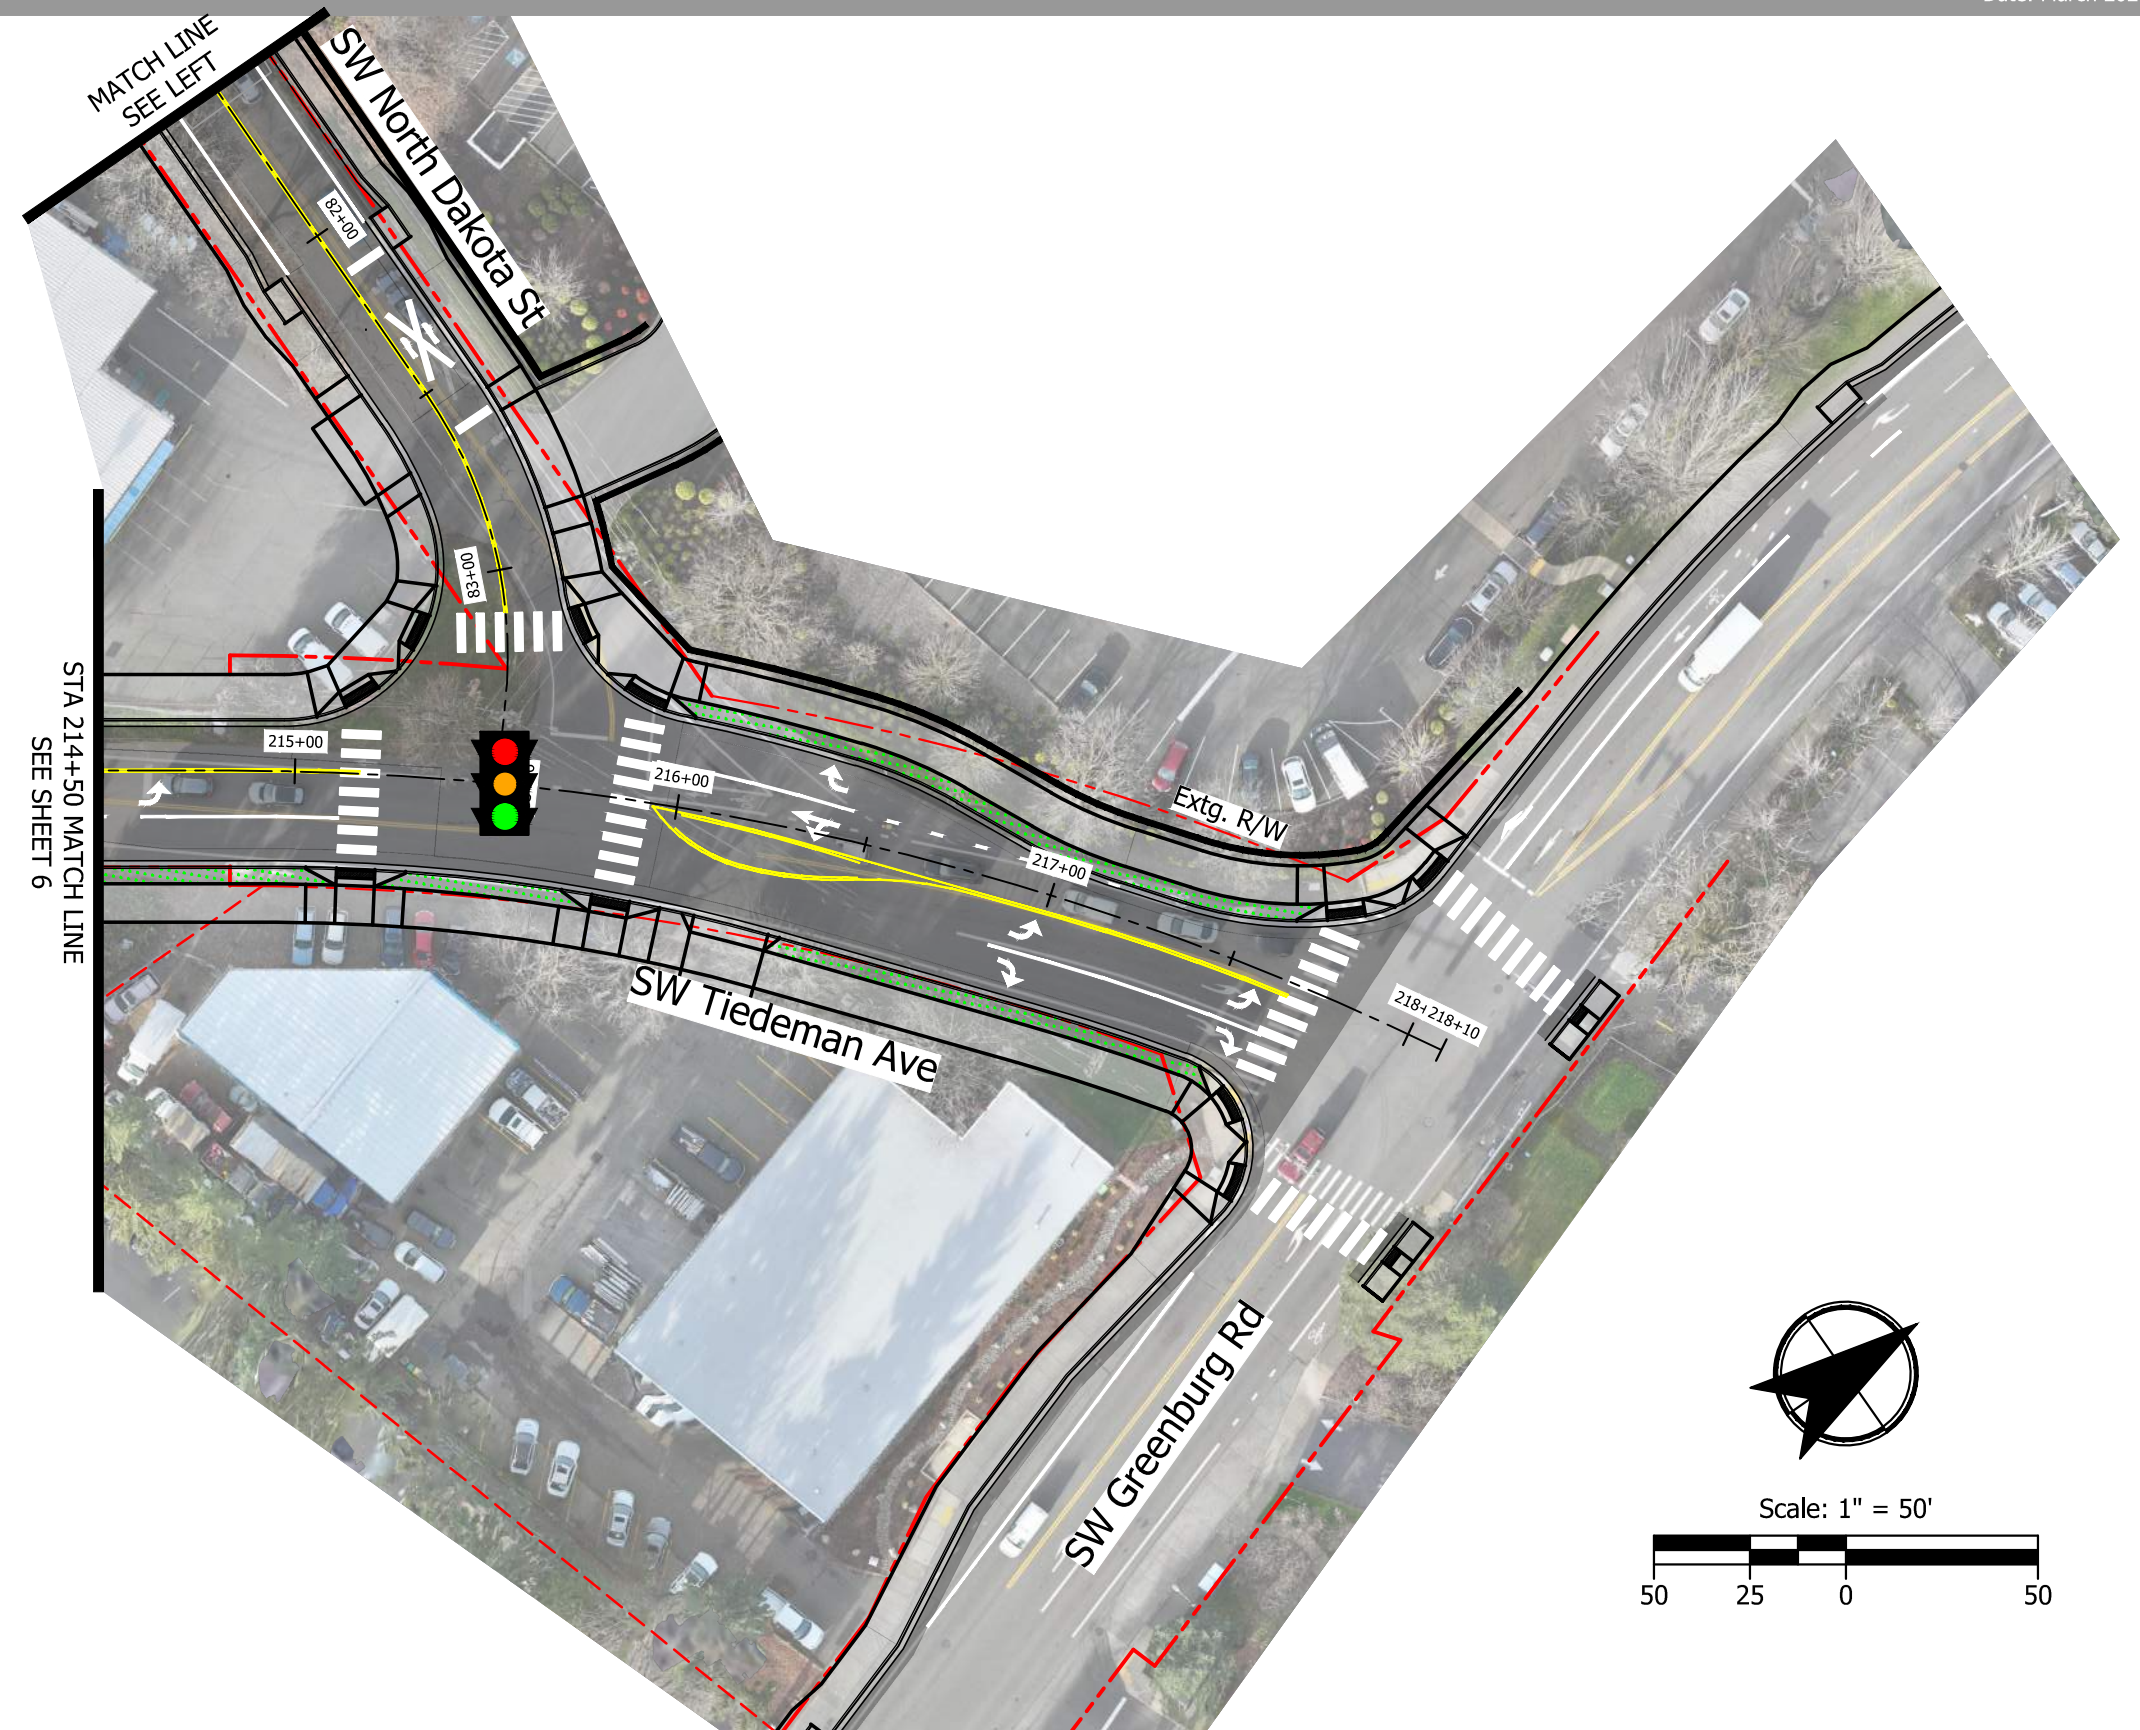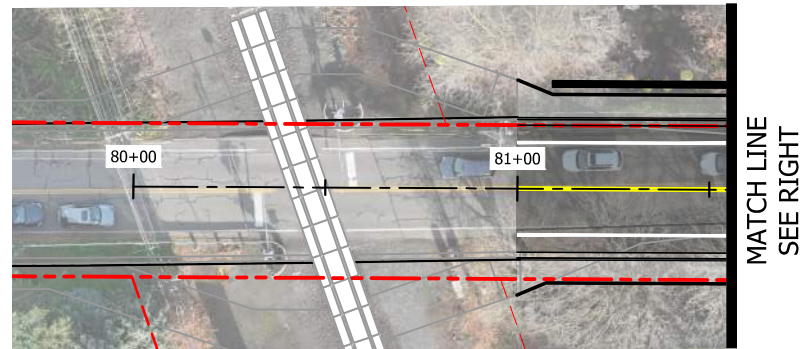




Legend

-  Existing Right-of-Way
-  Asphalt
-  Concrete
-  Landscape Buffer
-  Storm Water Facility
-  Splitter Island
-  Street Trees
-  Retaining Wall
-  Fence

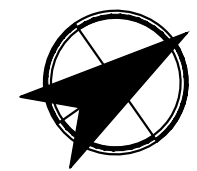





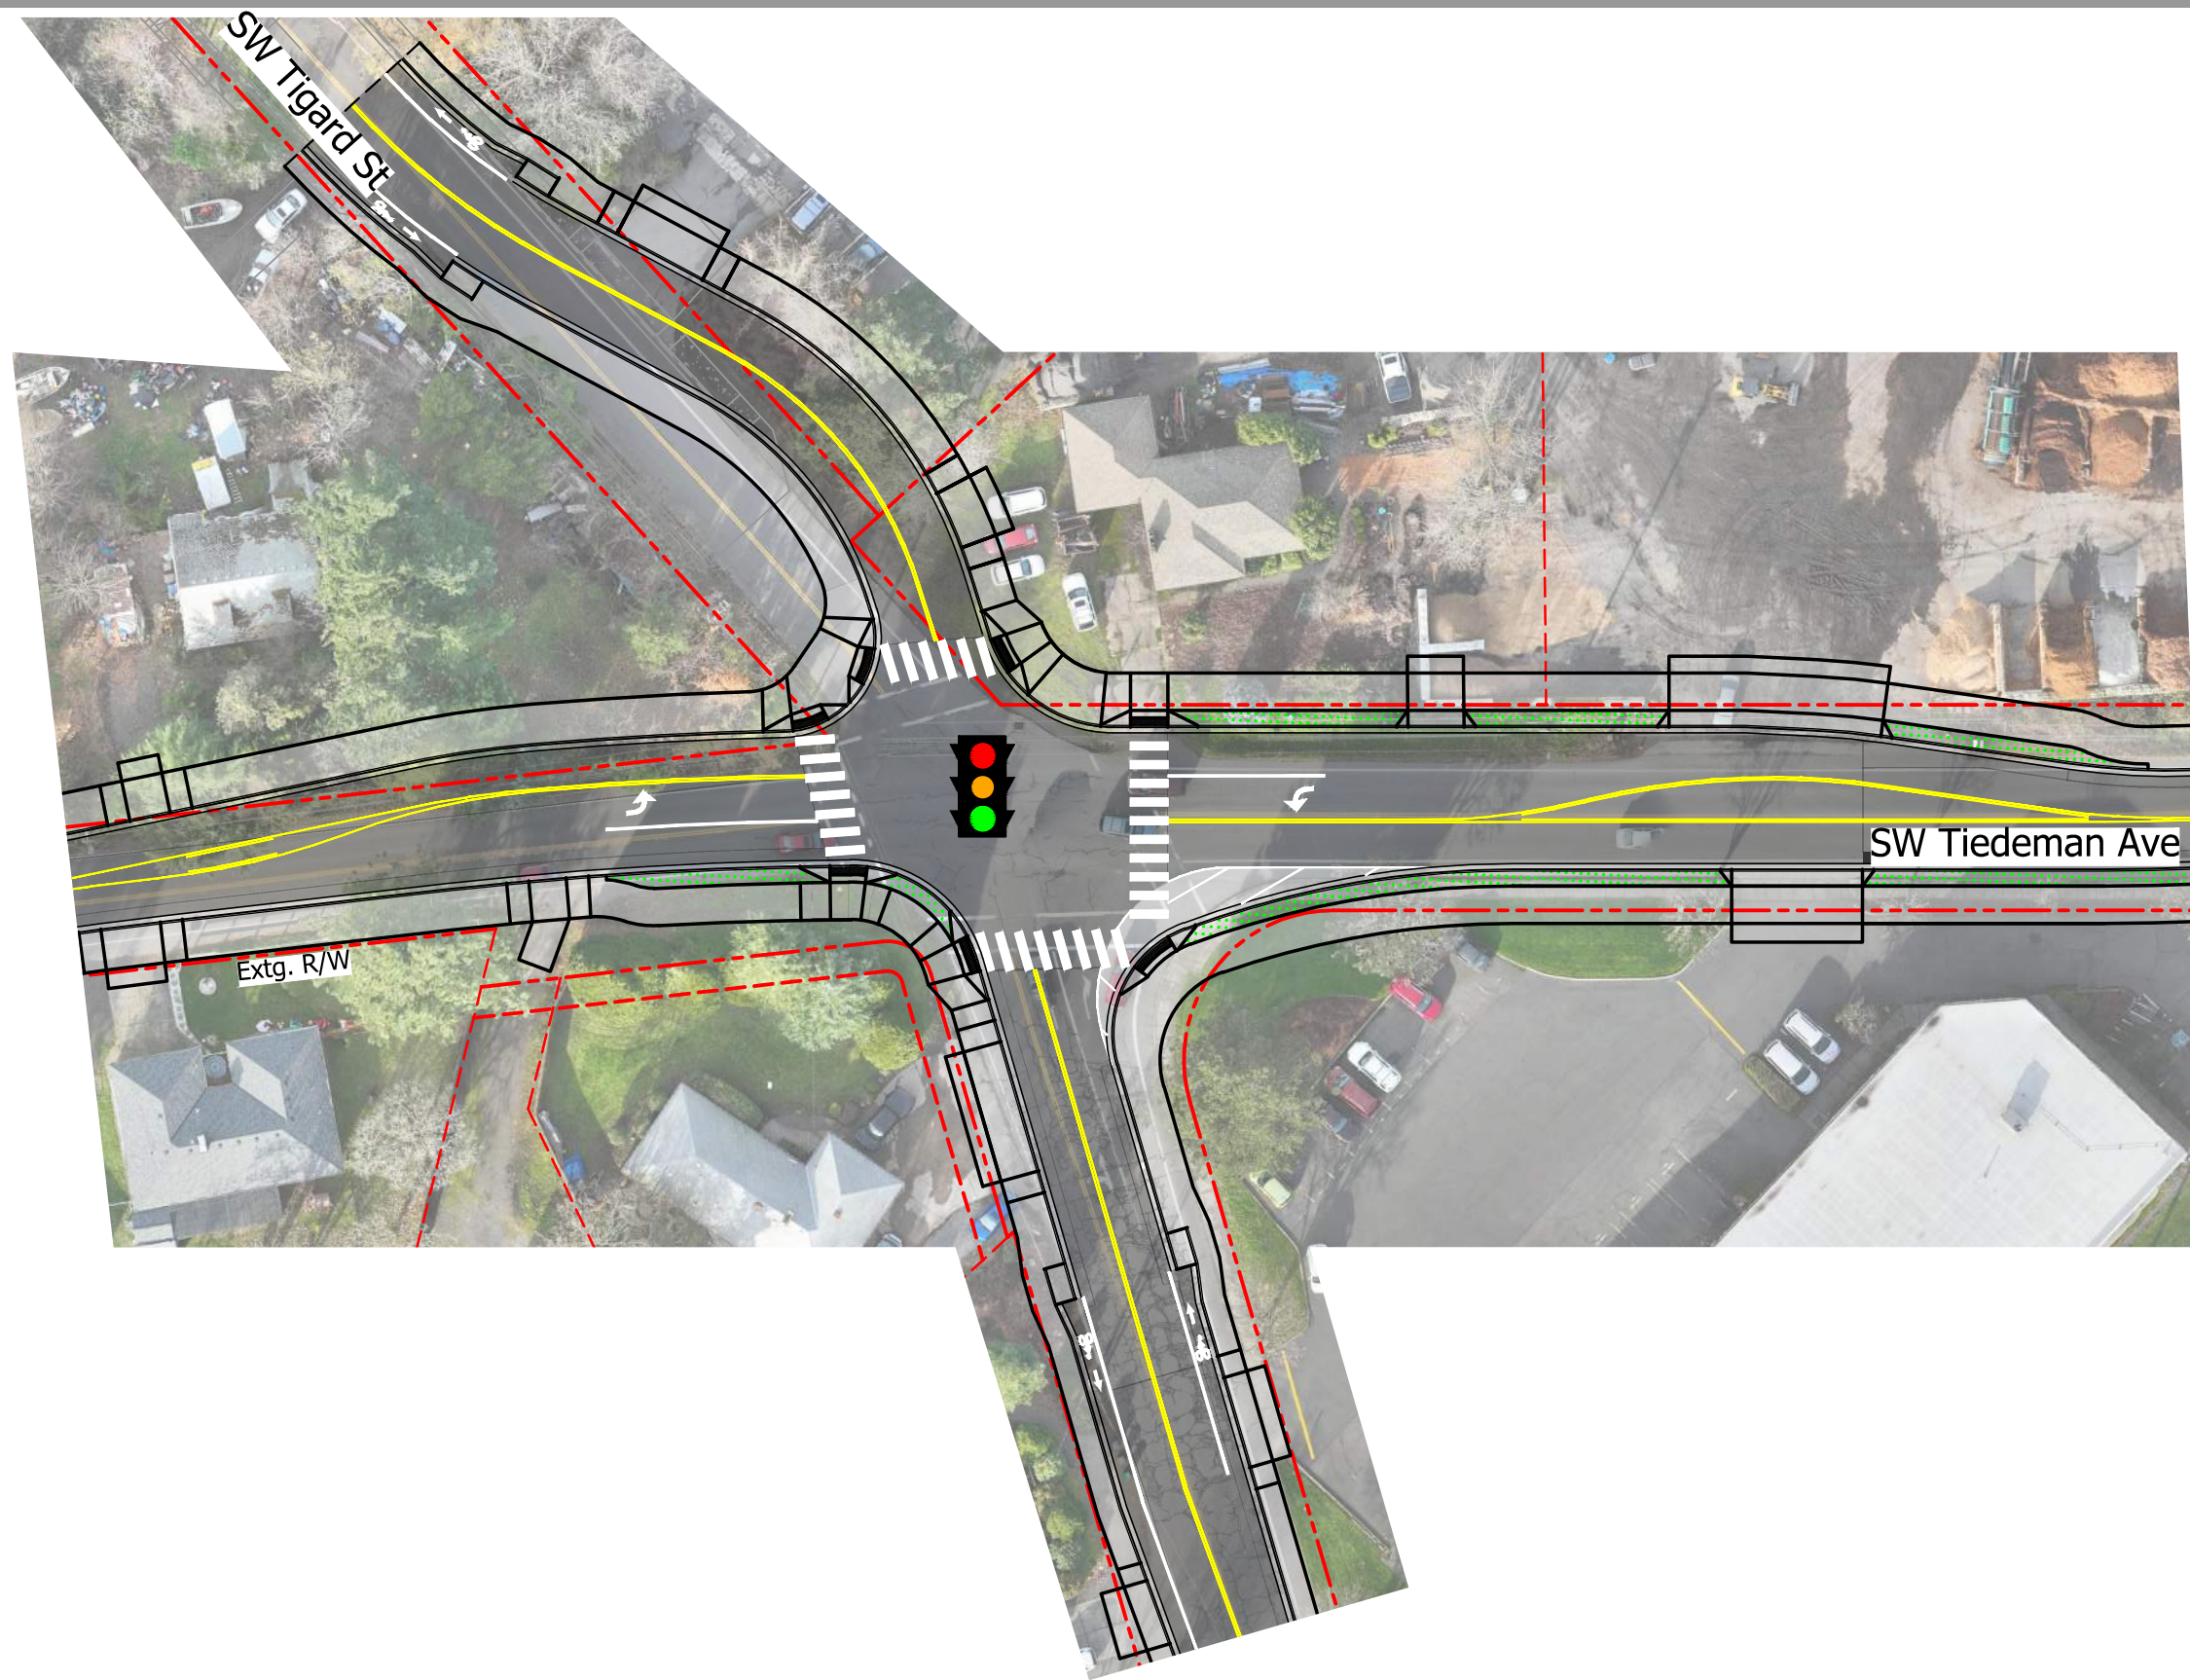

Scale: 1" = 50'





Legend

-  Existing Right-of-Way
-  Asphalt
-  Concrete
-  Landscape Buffer
-  Storm Water Facility
-  Splitter Island
-  Street Trees
-  Retaining Wall
-  Fence



Scale: 1" = 50'

