


ASH AVENUE  
FY 2005-06 SANITARY SEWER EXTENSION PROGRAM  
REIMBURSEMENT DISTRICT #35  
A PORTION OF THE SW 1/4 OF SECTION 2 T2S R1W W.M.

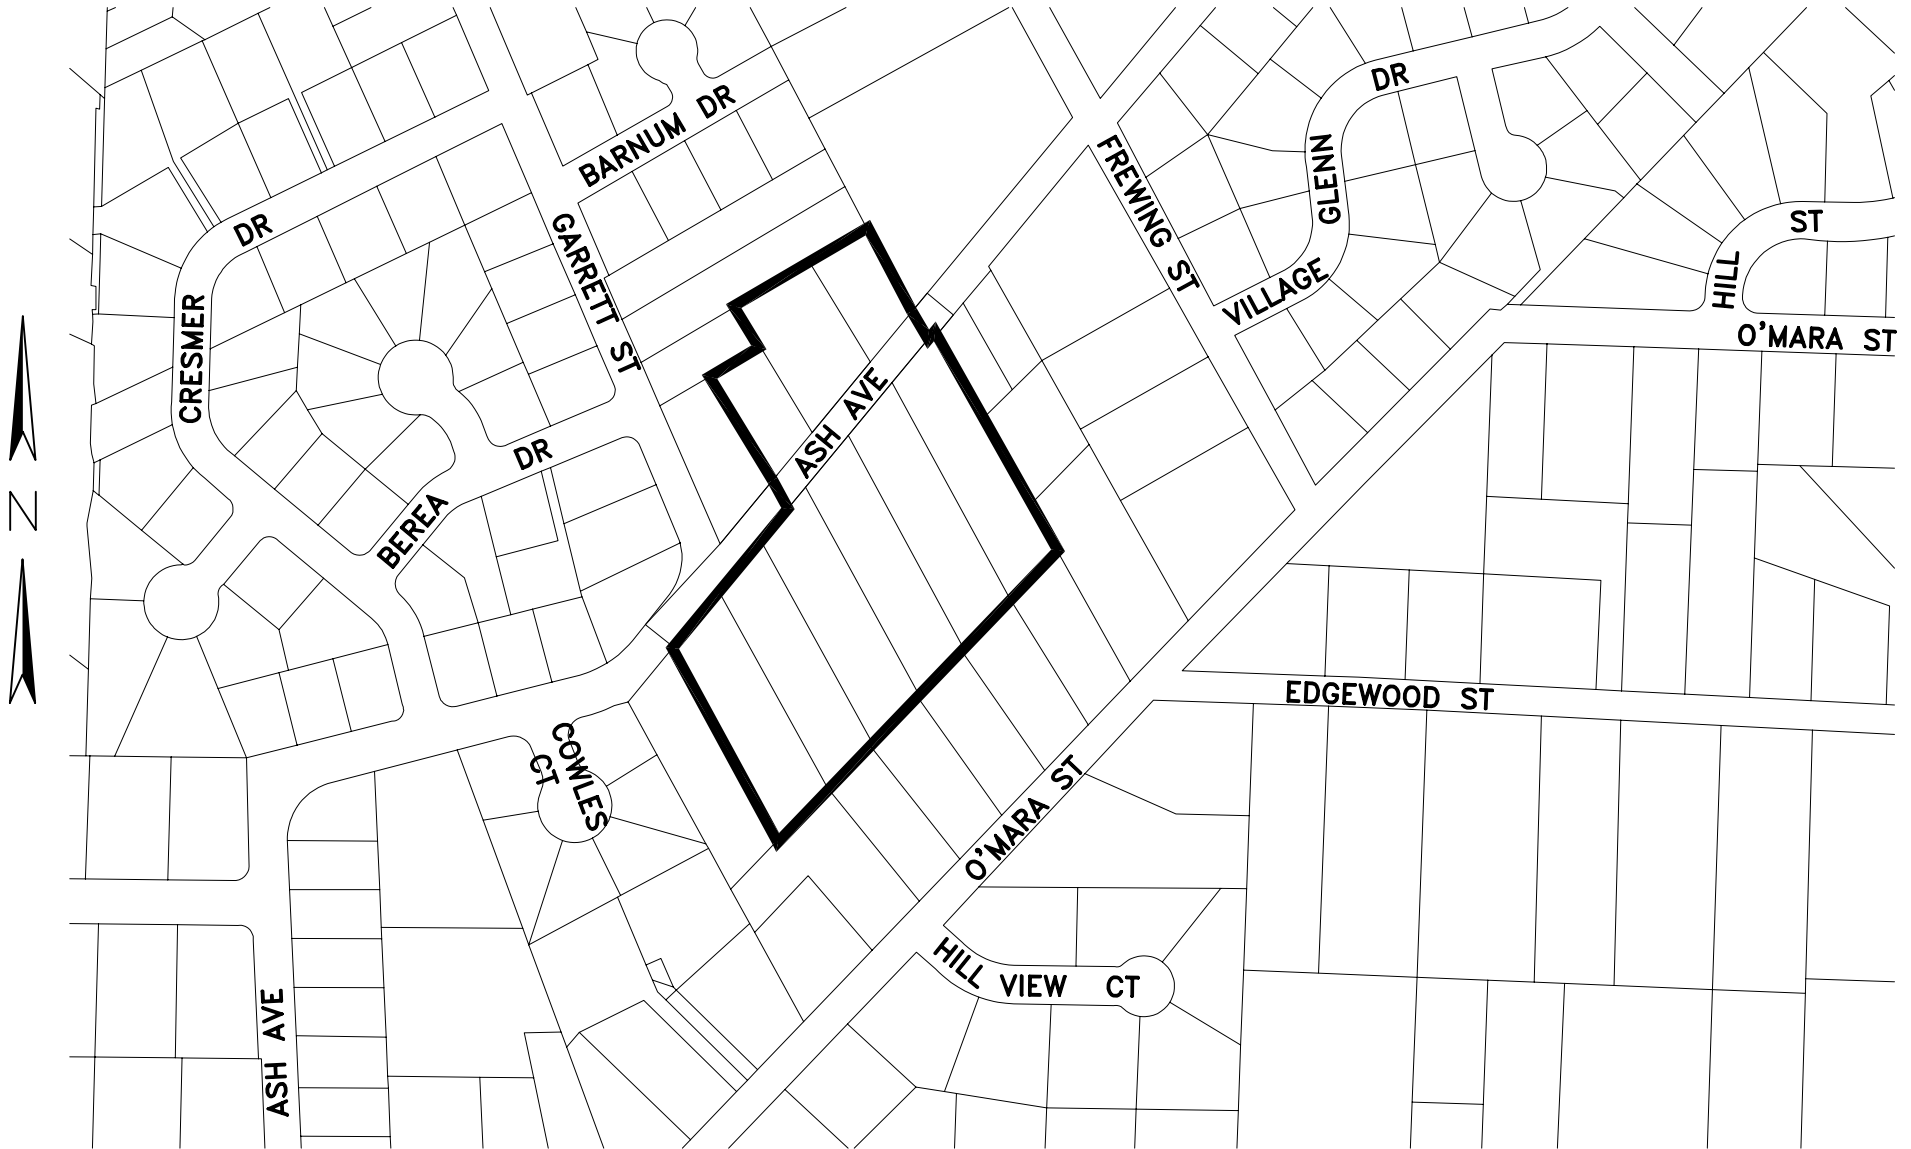

VICINITY MAP  
NTS