


HOODVIEW DRIVE-REIMBURSEMENT DIST NO. 45
FY 2007-08 SANITARY SEWER EXTENSION PROGRAM
A PORTION OF THE SW 1/4 SECTION 3 T2S R1W W.M.

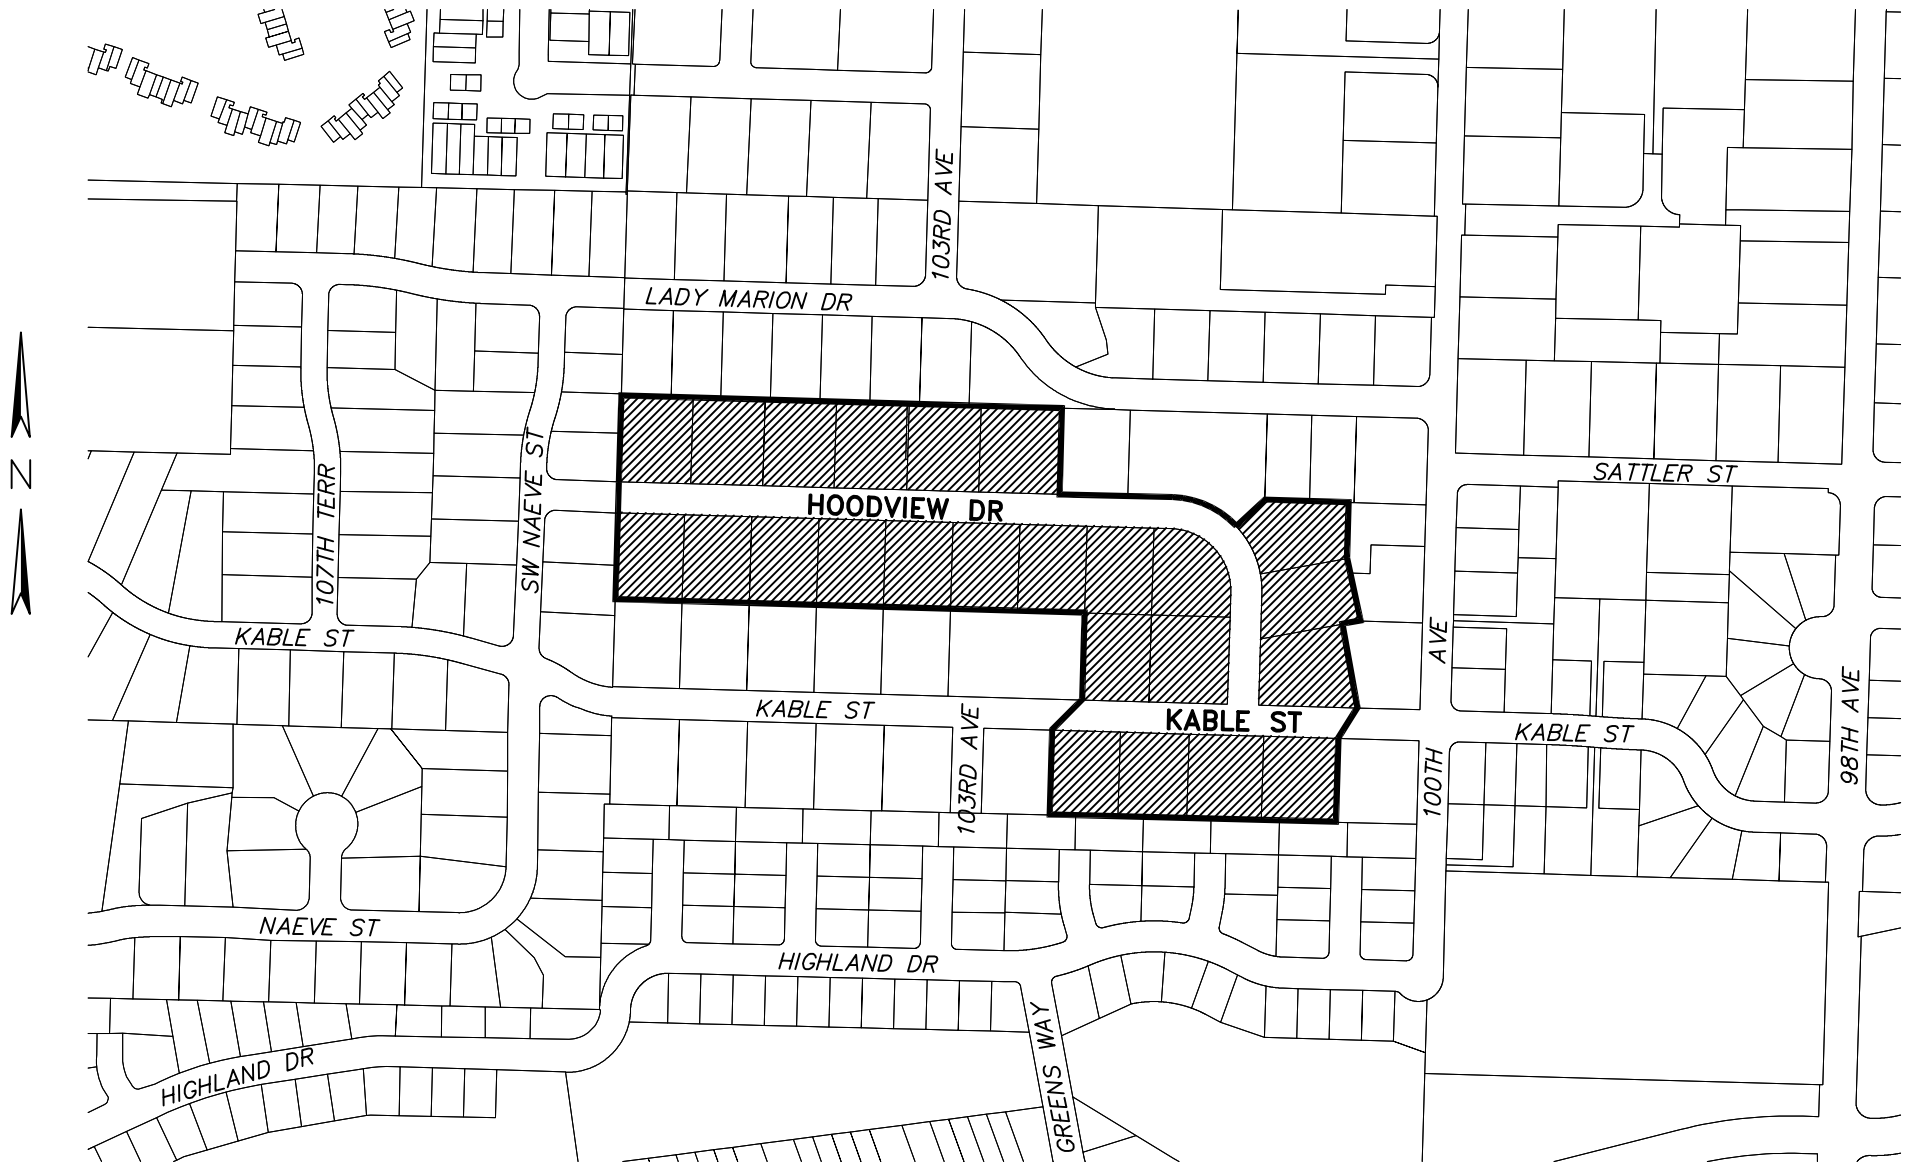

VICINITY MAP
NTS